


Sign(s) to be introduced at start and end and at 60m intervals in order for suitable enforcement to be carried out

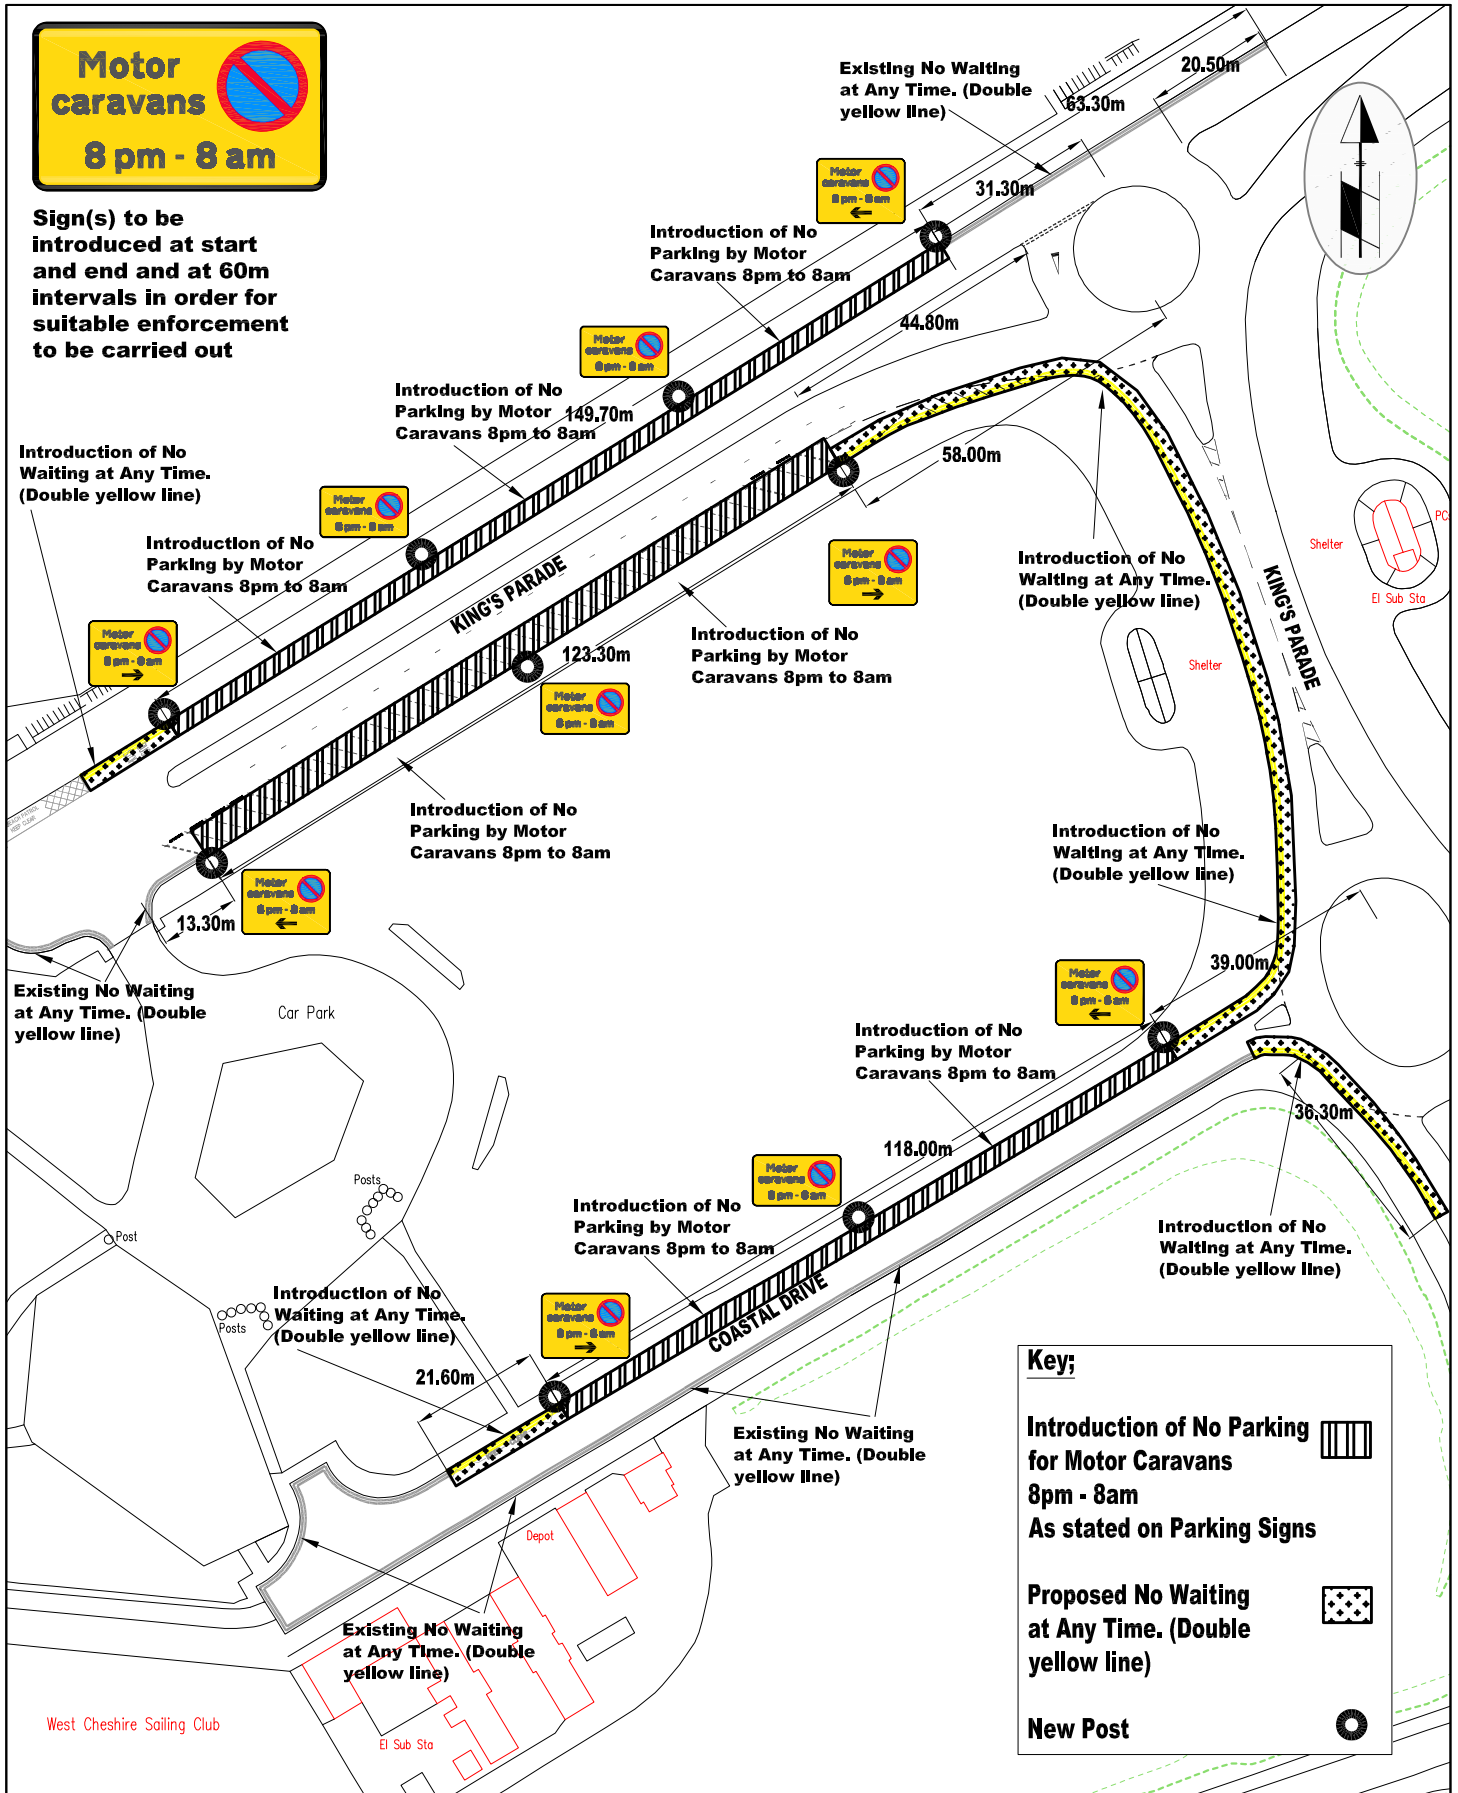

Key;

- Introduction of No Parking for Motor Caravans 8pm - 8am As stated on Parking Signs
- Proposed No Waiting at Any Time. (Double yellow line)
- New Post

WIRRAL
Kings Parade / Coastal Drive, Wallasey
Proposed Experimental Order for the Prohibition of Motor Caravans (Wallasey Ward)

SCALE 1:500	DRAWN DJK	CHECKED CA	AUTHORISED CA
--------------------	------------------	-------------------	----------------------

Delivery Services
 PO Box 290 Brighton Street Wallasey Wirral CH27 9FQ
 © Crown copyright and database rights 2018 Ordnance Survey 100019803
 You are not permitted to copy, sub-license, distribute or sell any of this data to third parties in any form

DATE Oct 18	DRG No.
APPROVED CA	TD0750f0