

Simon Fox
Interim Director
Highways & Streetscene
PO Box 290
Brighton Street
Wallasey
CH27 9FQ

Date: 14 July 2020

Your Ref:
Our Ref: TO/20/04
Service: Neighbourhood Services

Tel No: 0151 606 2004

Dear Sir/Madam

MOCKBEGGAR DRIVE, WALLASEY (SCHEME REF TO/20/04)

I am writing to inform you of an experimental traffic order that the Council is introducing due to concerns that have raised regarding obstructive parking on the entrance to Mockbeggar Drive. It is felt that the measures are necessary in order to maintain safe passage along the highway for all users, whether they are local residents or visitors to the area.

Given the circumstances, it is thought appropriate that the measures be introduced on an experimental basis in line with the recent restrictions that have been introduced on the promenade and Coastal Drive. The reason for the measures being introduced experimentally is so that they can be trialled and modified if necessary. The experimental route also gives the opportunity for the effects of the measures to be monitored for up to 18 months before deciding on whether to make them permanent or not.

The proposed measures are shown on the drawing (TO/20/04) and in the form of double yellow lines and kerb marks for no loading / unloading at any time.


It is intended that these yellow lines will be in place and operational by the **22nd July 2020**. Once the restrictions are in operation, you will have the opportunity to support or formally object to the scheme within the first 6 months. Any representations will then be considered before deciding whether the measures should be made permanent or not.

If you have any comments, questions, objections or support to submit, you must do so in writing setting out your reasoning on-line by **22nd January 2021** at www.wirral.gov.uk/highways ("Submit comments, questions or objections about new highway schemes in Wirral") quoting the scheme reference number.


Alternatively any letters of support or objections can be sent in writing and addressed to Simon Fox, Interim Director Highways & Streetscene, PO Box 290, Brighton Street, Wallasey, Wirral CH27 9FQ by **22nd January 2021** quoting the scheme reference number.

Yours faithfully

JOANNE EVANS
SENIOR TRAFFIC ENGINEER (TRAFFIC NETWORK MANAGEMENT)

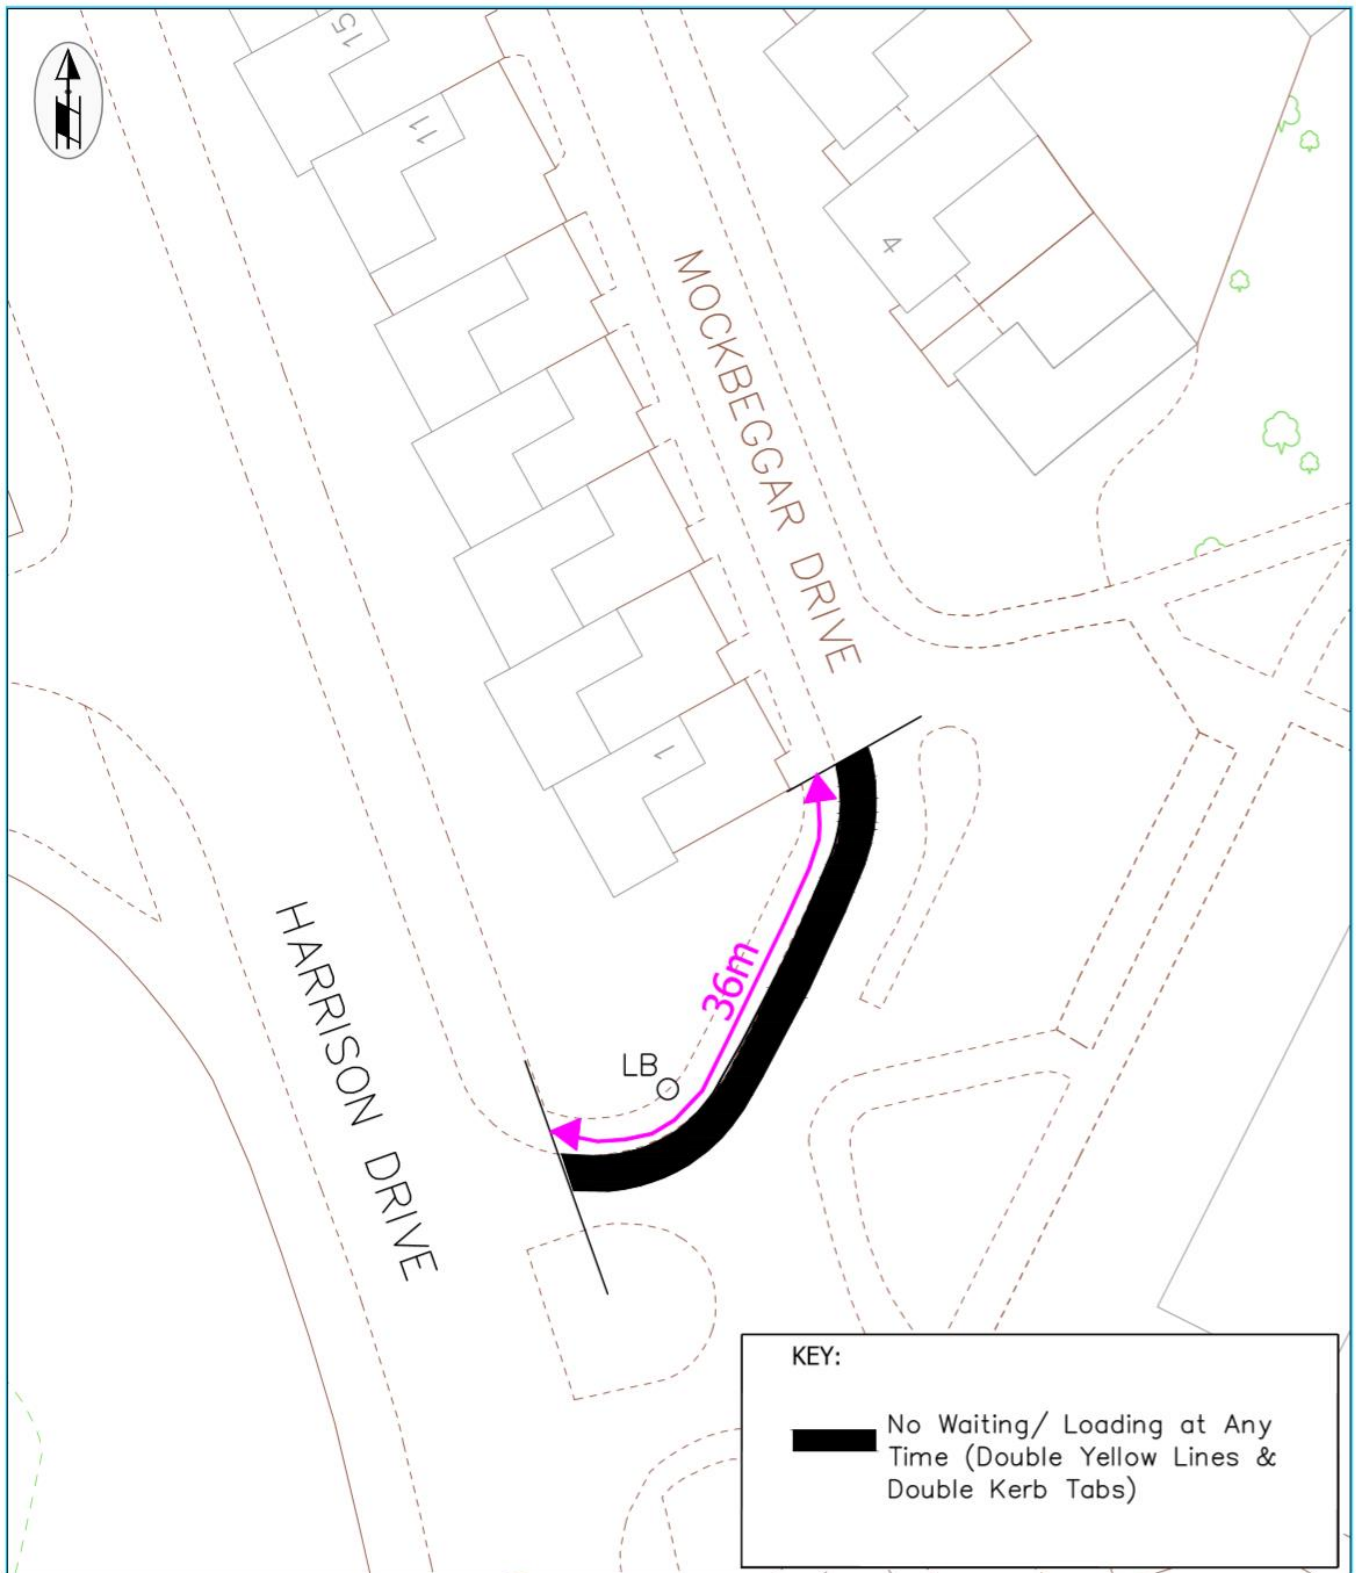

KEY:

 No Waiting/ Loading at Any Time (Double Yellow Lines & Double Kerb Tabs)



Neighbourhood Services

© Crown copyright and database rights 2020 Ordnance Survey 100019803
 You are not permitted to copy, sub-license, distribute or sell any of this data to third parties in any form

PROPOSED NO WAITING AND NO LOADING RESTRICTIONS
 EXPERIMENTAL TRAFFIC REGULATION ORDER
 MOCKBEGGAR DRIVE
 WALLASEY WARD

Scale	1:500	Date	JUN'20	Plan Ref No.	TO/20/04
-------	-------	------	--------	--------------	----------